


LEVEL 3

71
QVS

3 WAY SPLIT

Unit	Condition	Sq ft	Sq m
1	Cat A	13,379	1,242
2	Fully fitted	6,501	604
3	Cat A	6,039	561
Total		25,919	2,407

Unit 2	
Open Plan Desks	54
16 Person Boardroom	01
12 Person Meeting Room	01
6 Person Meeting Room	01
4 Person Meeting Room	01
Teapoint/Breakout Area	01
Collaboration Zones	02
Reception	01

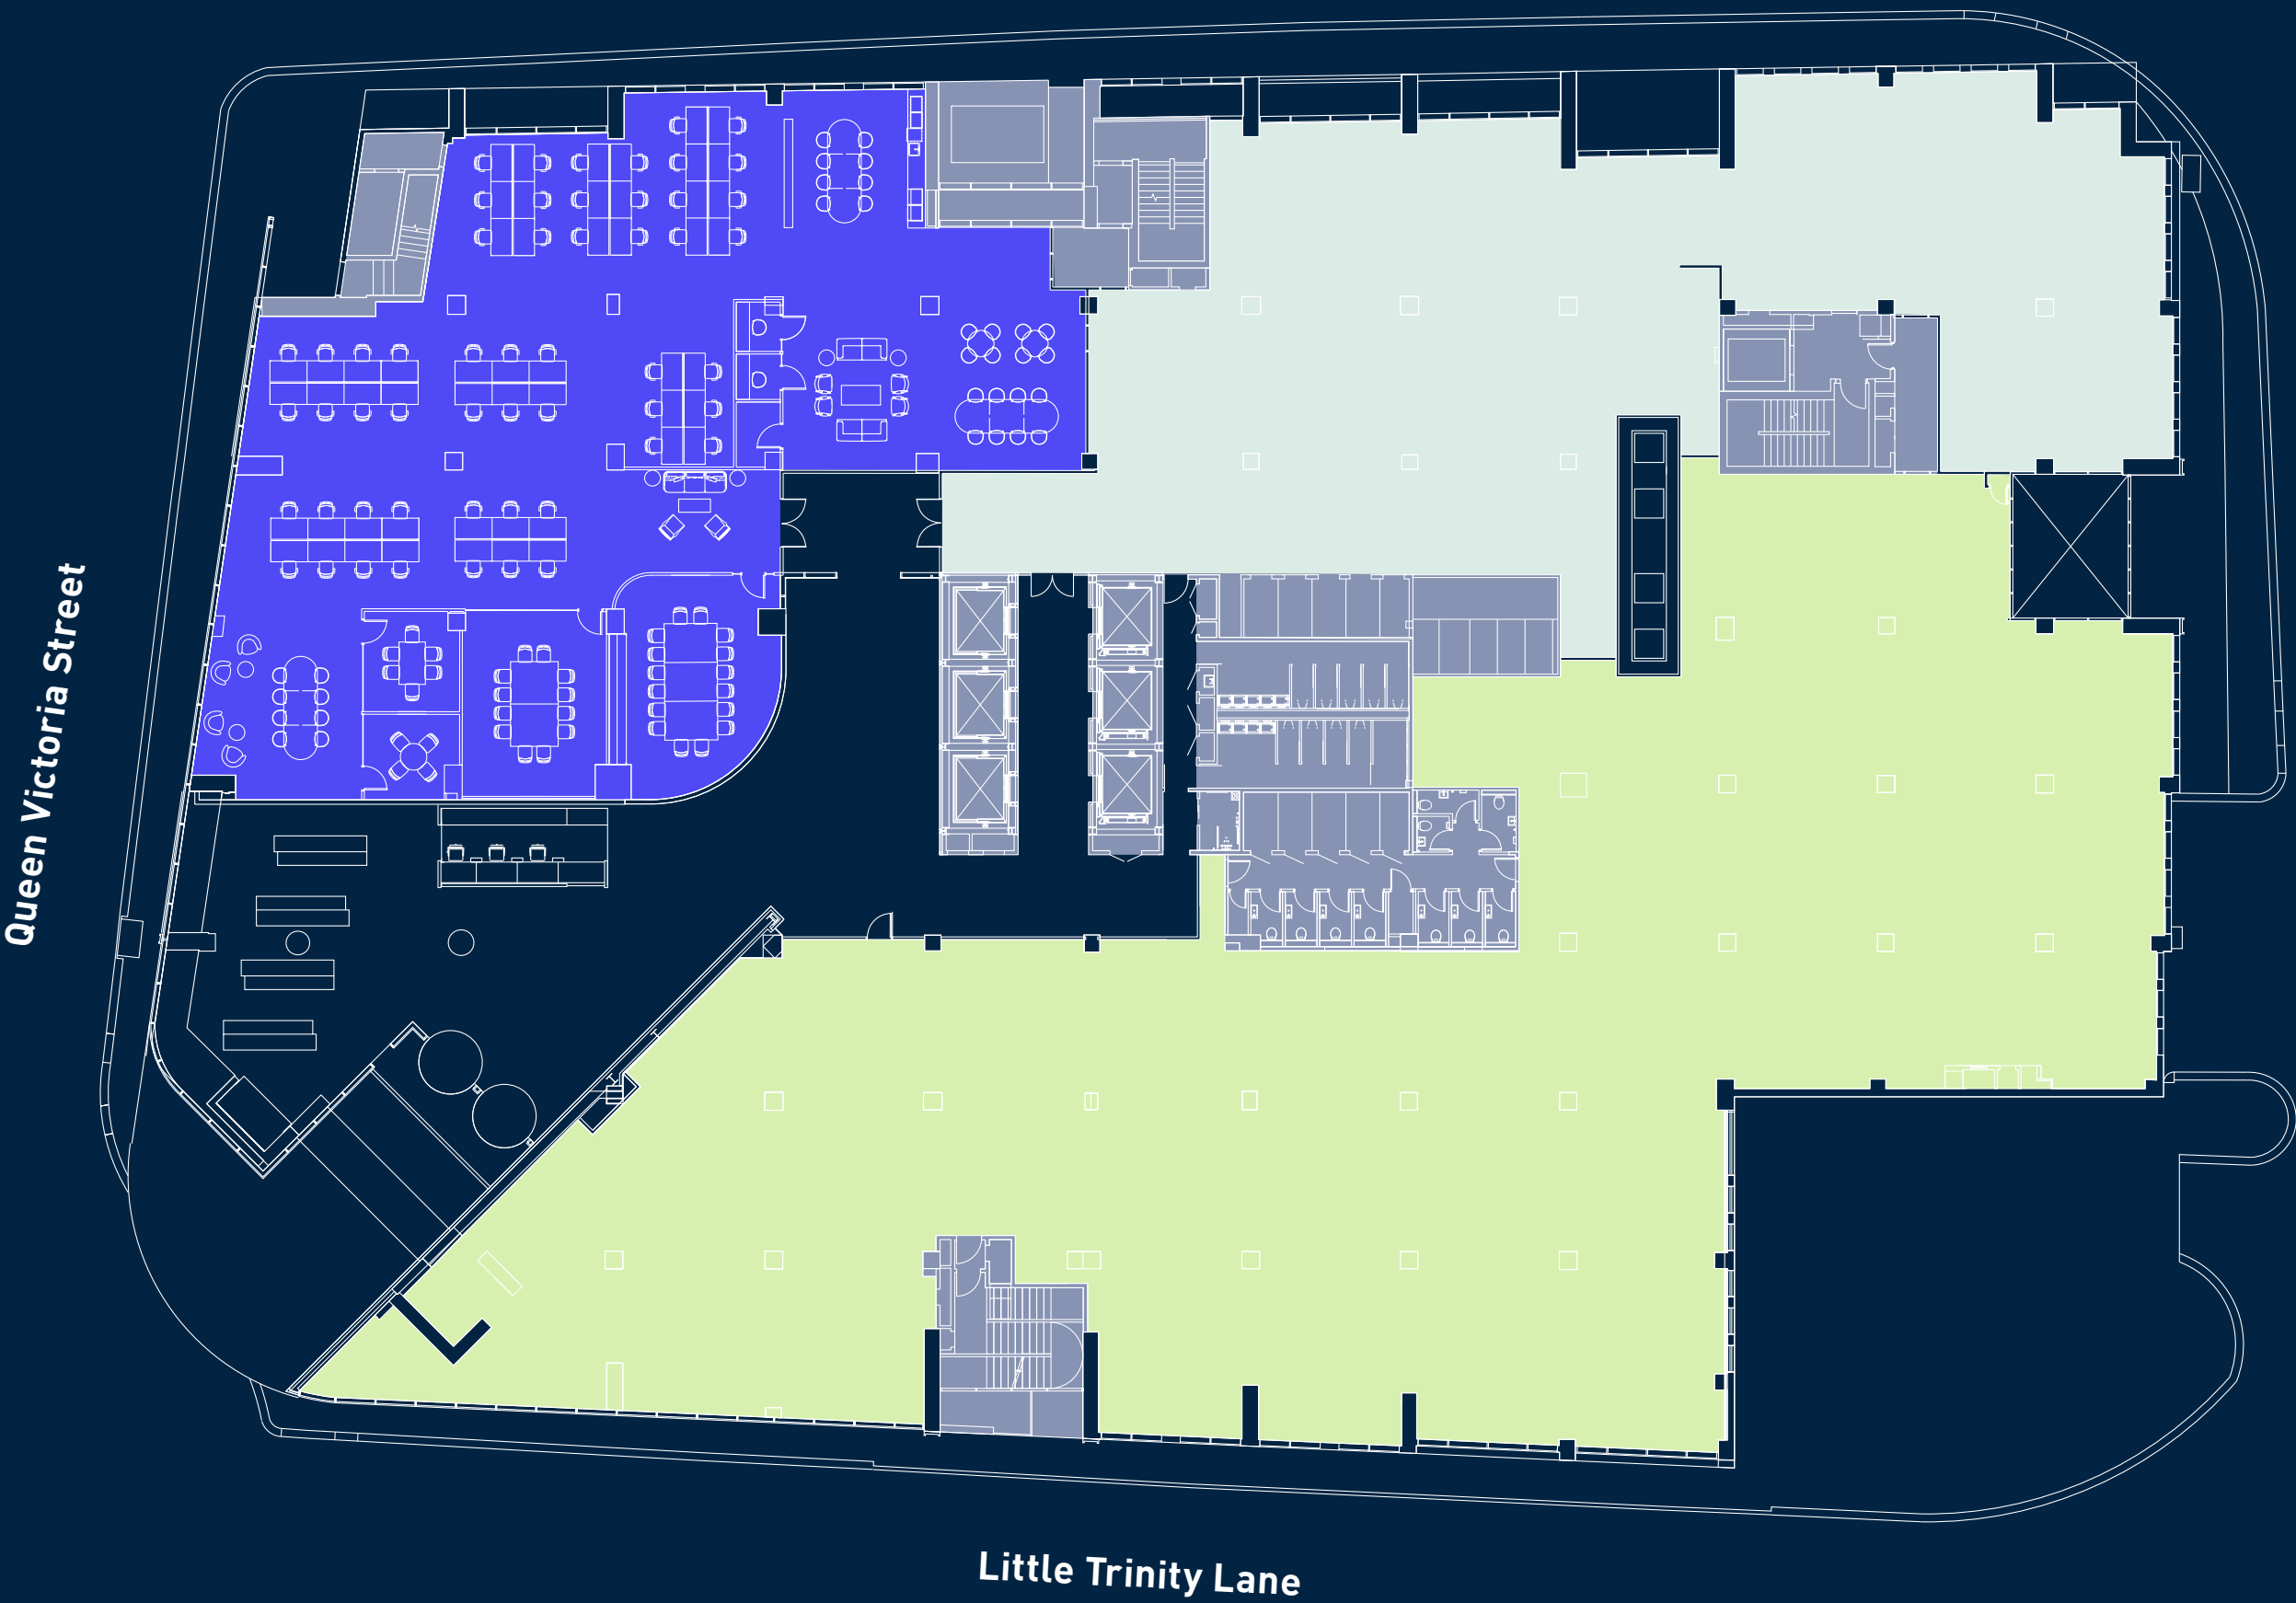

For indicative purposes only. Not to scale.

Unit 1 Unit 2 Unit 3 Core